

**LEGEND**


	Survey Station		Bench Mark
	Direction of Floorboards		Level Position
	Step		Sloping Ceiling
	Banking		Sloping Masonry
	Fence		Gates
	Storm Drainage		Electricity U/G
	Fault Drainage		Gas
	100m Storm Pipe		100m Gas
	100m Storm Pipe		100m Gas
	100m Storm Pipe		100m Gas
	100m Storm Pipe		100m Gas

**TREE SCHEDULE**

NO.	GIRTH	HEIGHT	SPREAD	TYPE	N	S	E	W	SPOT	ELEV.
1	2X1.00	5	2.5	APPLE	2.5	2.5	2.5	2.5	185m	+00.8X1
2	1X1.10	17	3.0	S. BIRCH	3.0	3.0	3.0	3.0	203m	+00.7X3
3	1.70	17	3.0	SYCAMORE	3.0	6.0	5.0	8.0	204m	
4	0.60	11	2.5	ROWAN	2.5	2.5	2.5	2.5	198m	
5	0.60	11	2.0	PRUNUS	2.0	2.0	2.0	2.0	197m	
6	2.30	18	7.0	DKK	7.0	7.0	7.0	7.0	208m	
7	0.90	12	2.0	CYPRESS	2.0	2.0	2.0	2.0	208m	
8	1.30	14	2.0	CYPRESS	2.0	2.0	2.0	2.0	200m	
9	1.30	14	2.0	CYPRESS	2.0	2.0	2.0	2.0	197m	
10	1.80	12	3.0	CYPRESS	3.0	3.0	3.0	3.0	199m	
11	0.80	10	2.0	CYPRESS	2.0	2.0	2.0	2.0	199m	
12	2.10	14	3.5	CYPRESS	3.5	3.5	3.5	3.5	199m	+01.0X3
13	1.80	14	3.5	CYPRESS	3.5	3.5	3.5	3.5	199m	
14	2.10	12	7	CYPRESS	3.5	3.5	3.5	3.5	195m	

**COORDINATE SCHEDULE**

STN	EASTING	NORTHING	LEVEL	DESCRIPTION
2	487188.130	135177.751	180.904	PK NAIL IN KERB
10	487218.419	135502.976	185.422	PK NAIL IN KERB
11	487198.420	135201.054	182.566	PK NAIL IN CONC
101	487183.958	135191.163	180.397	DESIgnATED

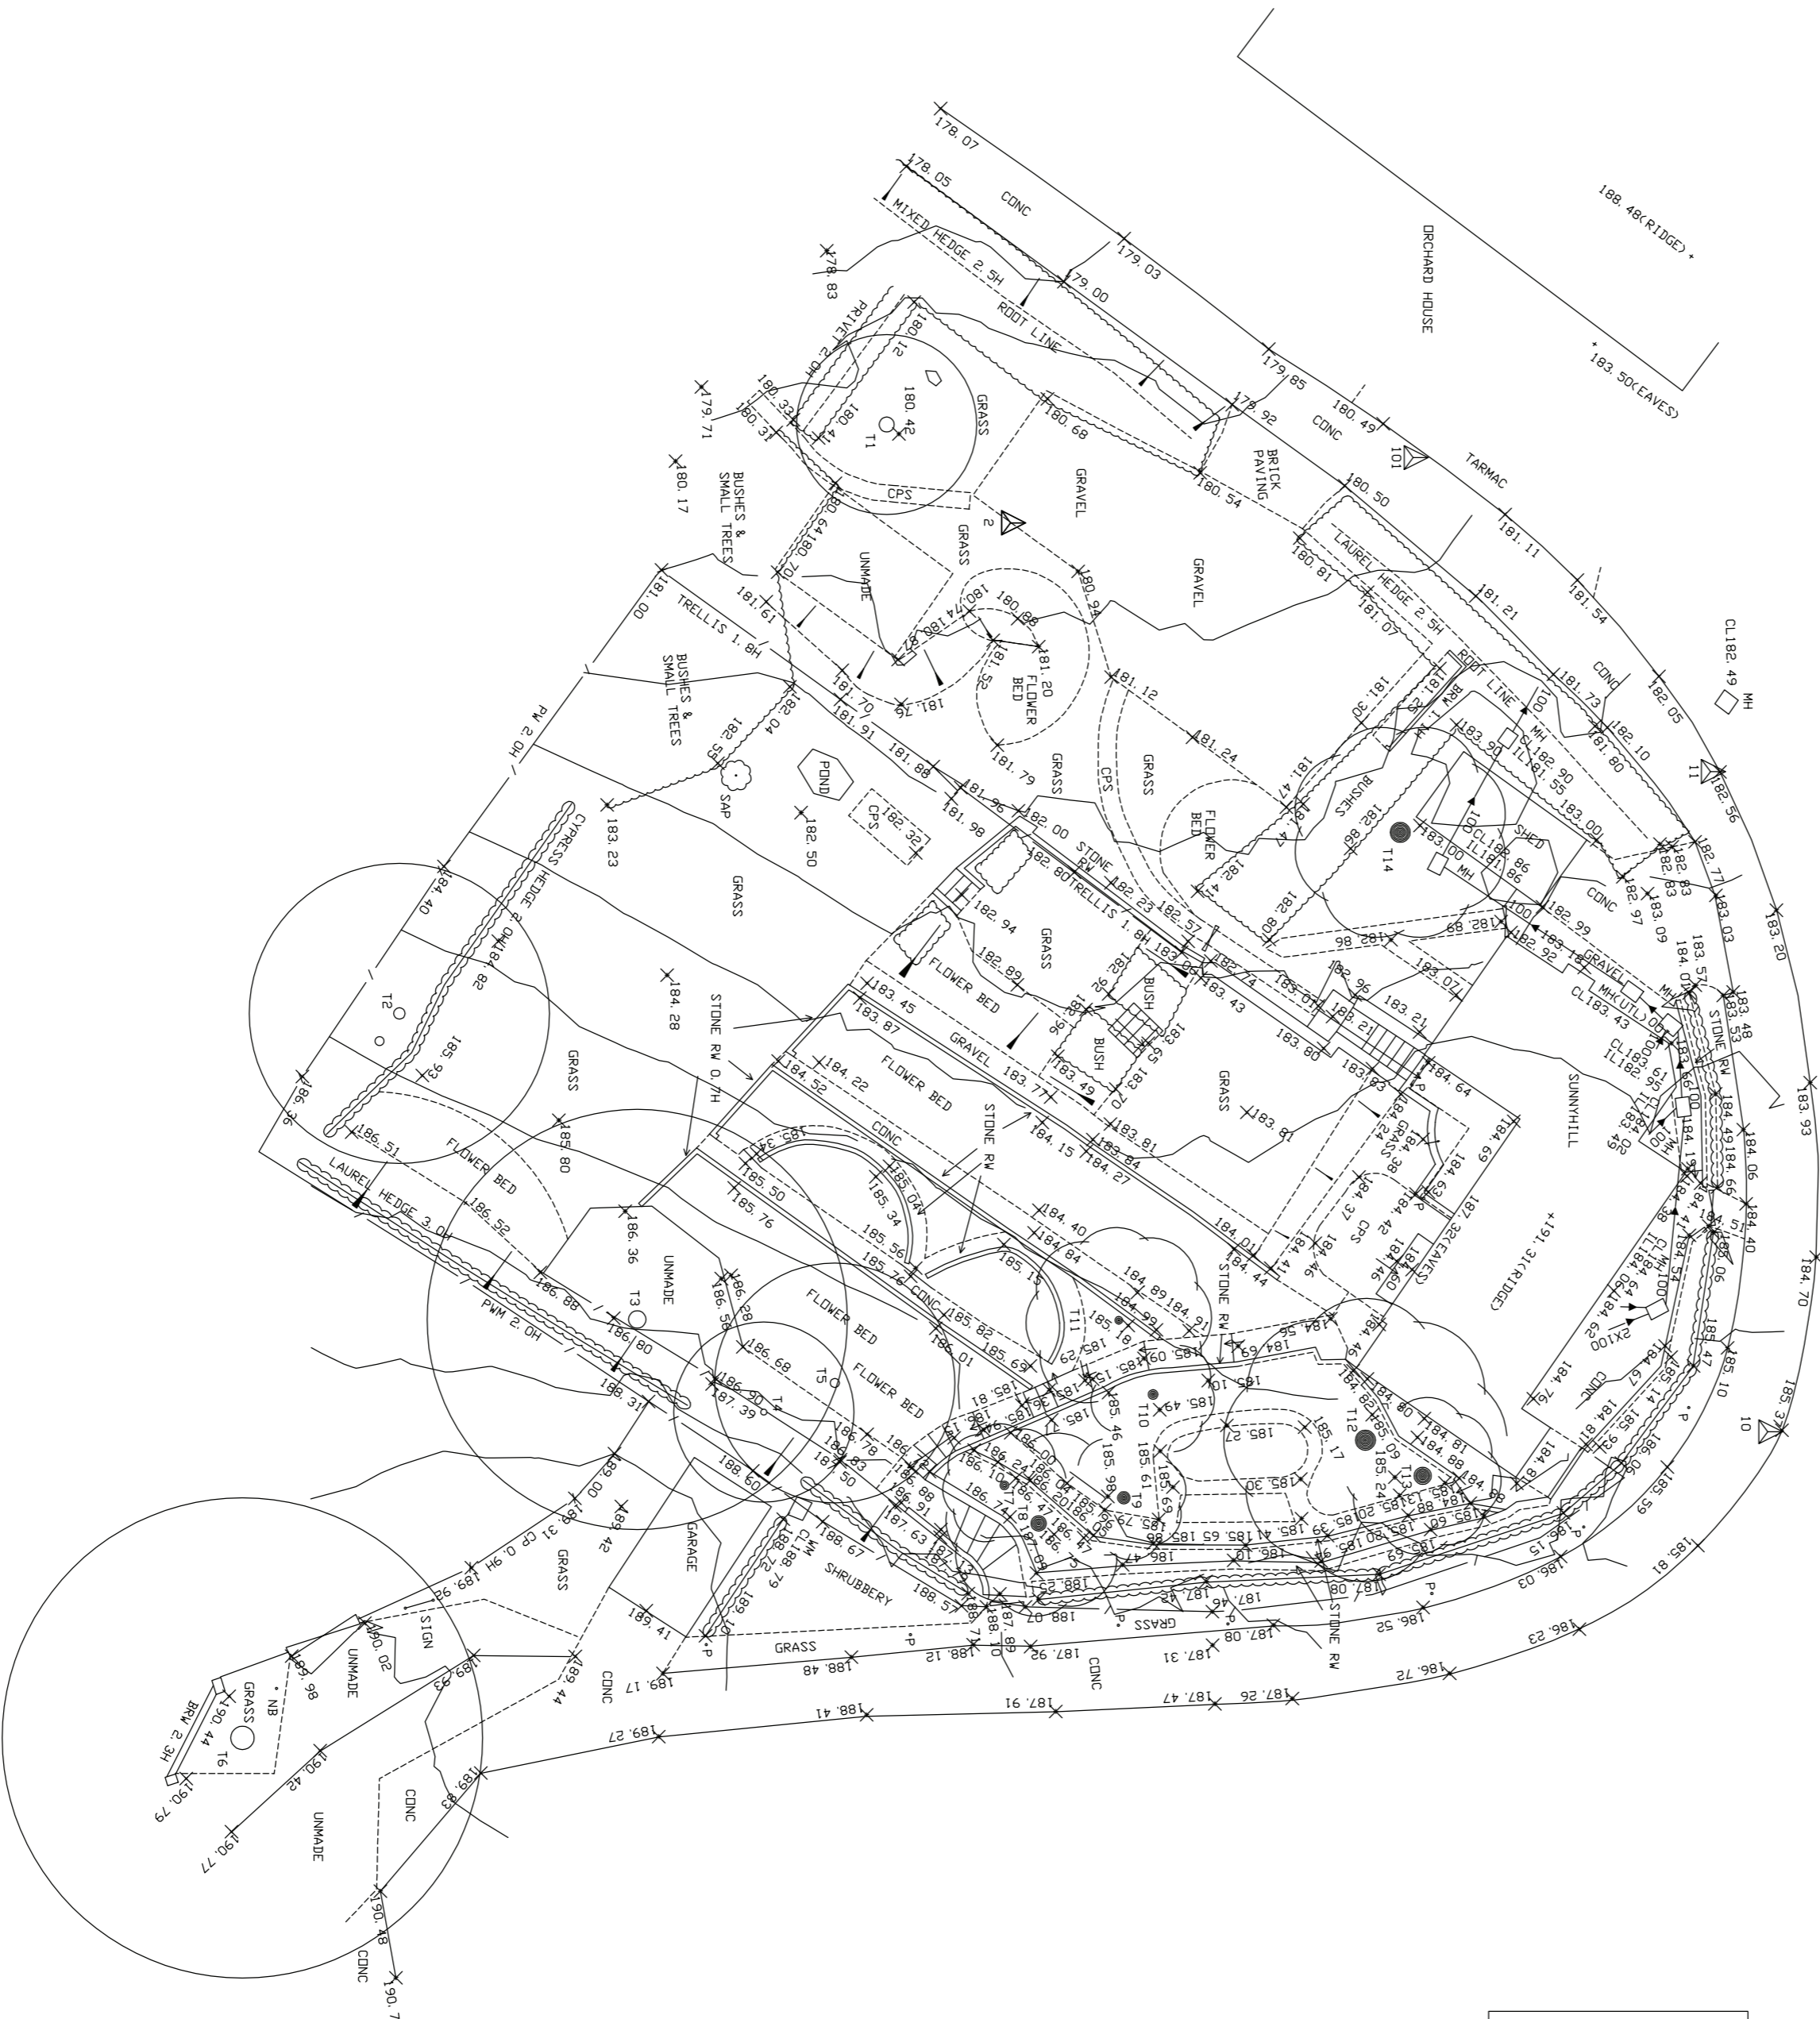

**DRAWING TITLE**

**GRAYSHOTT**

**SITE SURVEY**

**LEGEND**

BREAKING 1 OF 1	AUTOCAD DRAWING FILE NAME
CLIENT JOB NO.	STONEY-BOTTOM.DWG
SCALE 1/200	REVISION SUFFIX
SHEET SIZE	SURVEYOR
DATE	PHK
DEC 2012	PHK
	MEM

the studio, headley road, grayshott, surrey, GU26 6TU  
 01424 669111  
 www.sterlingdesign.co.uk

**mn8 property consultants**  
 construction management

1 01428 712075  
 m. 07836 672660